


II.III.II.

Περὶ τοῦ ναοῦ τῆς Ἁγίας Τριάδος

καθ' ἑξῆς

Ἁγίας Τριάδος

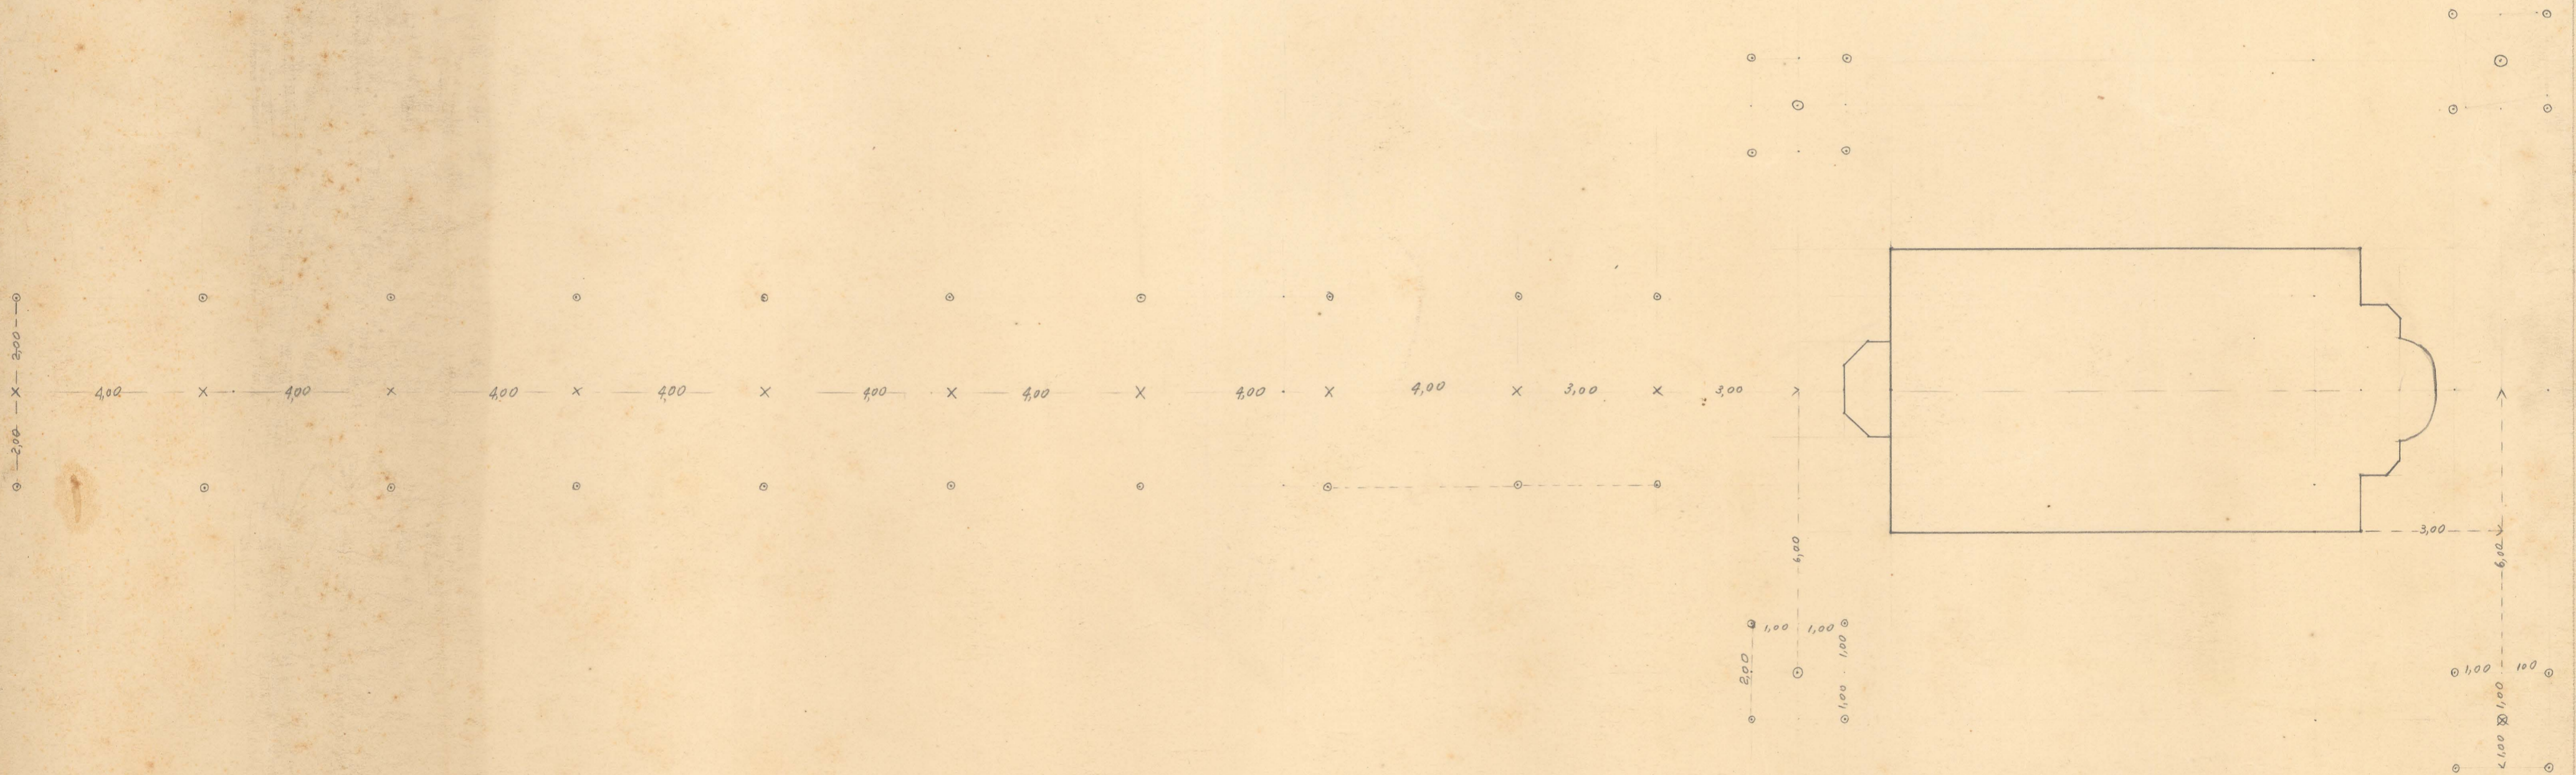

1:100.